




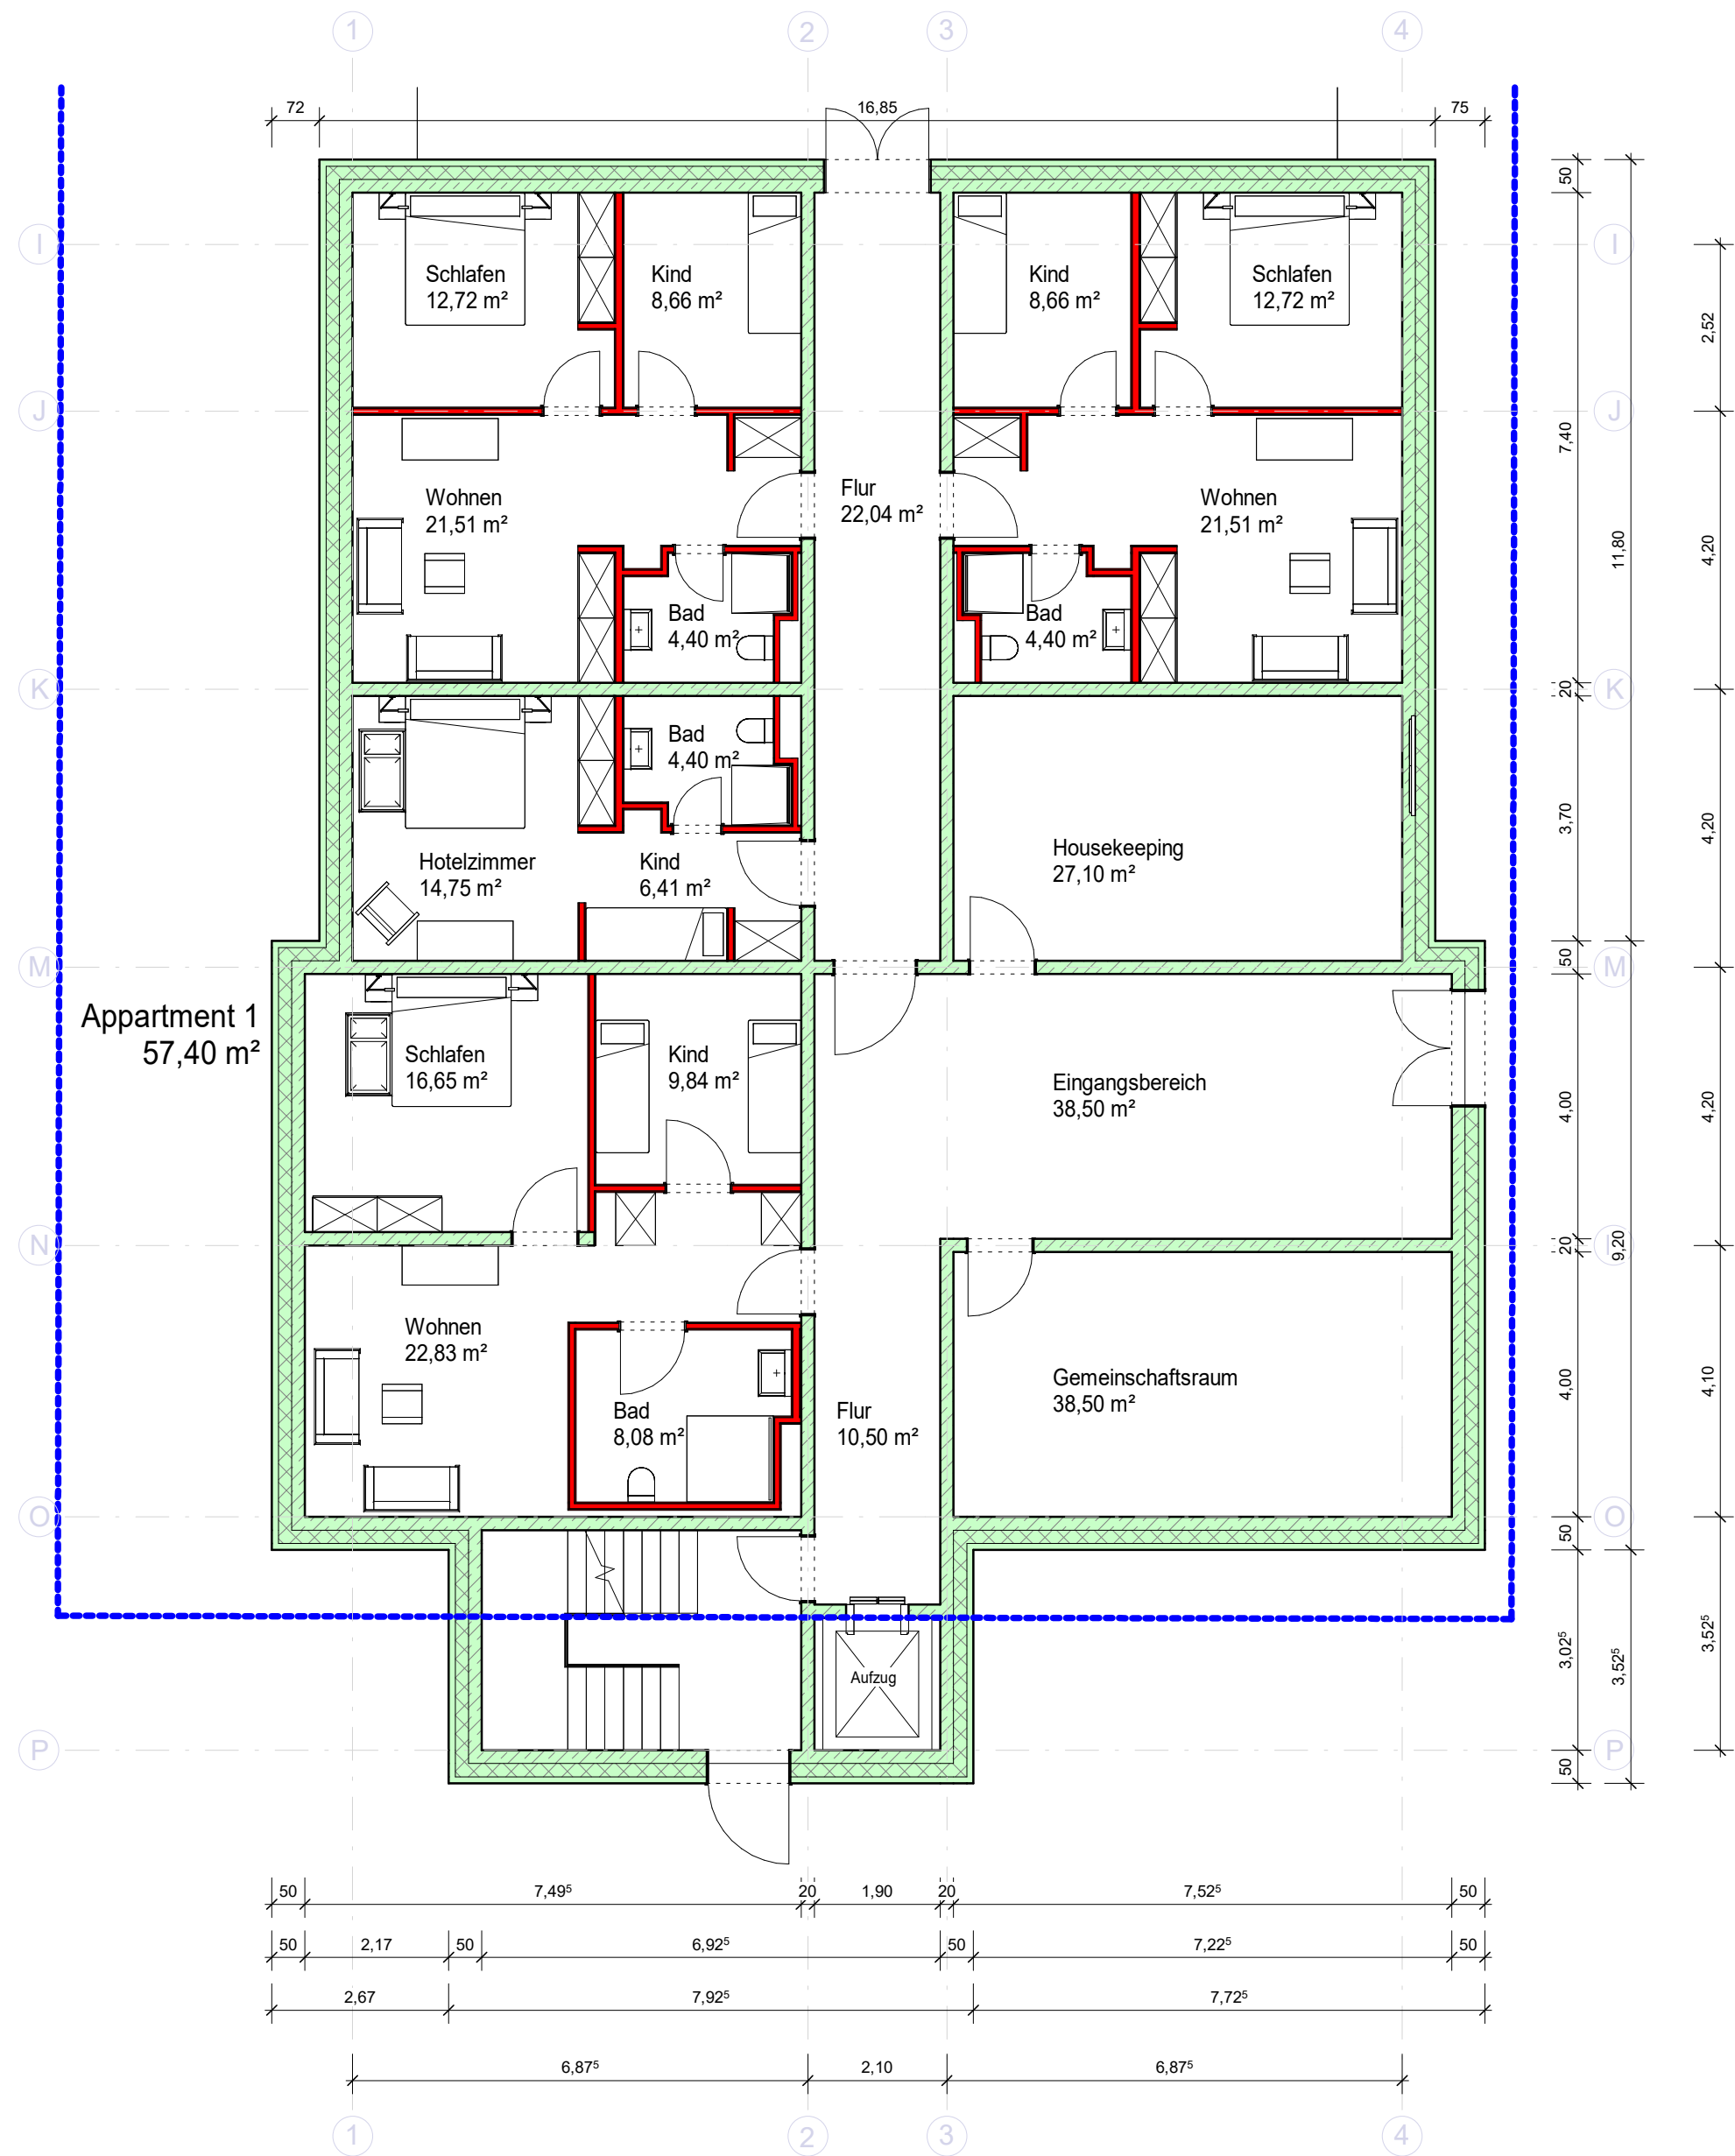


Grundriss EG - Europa Park Kinderdorf
M 1 : 100

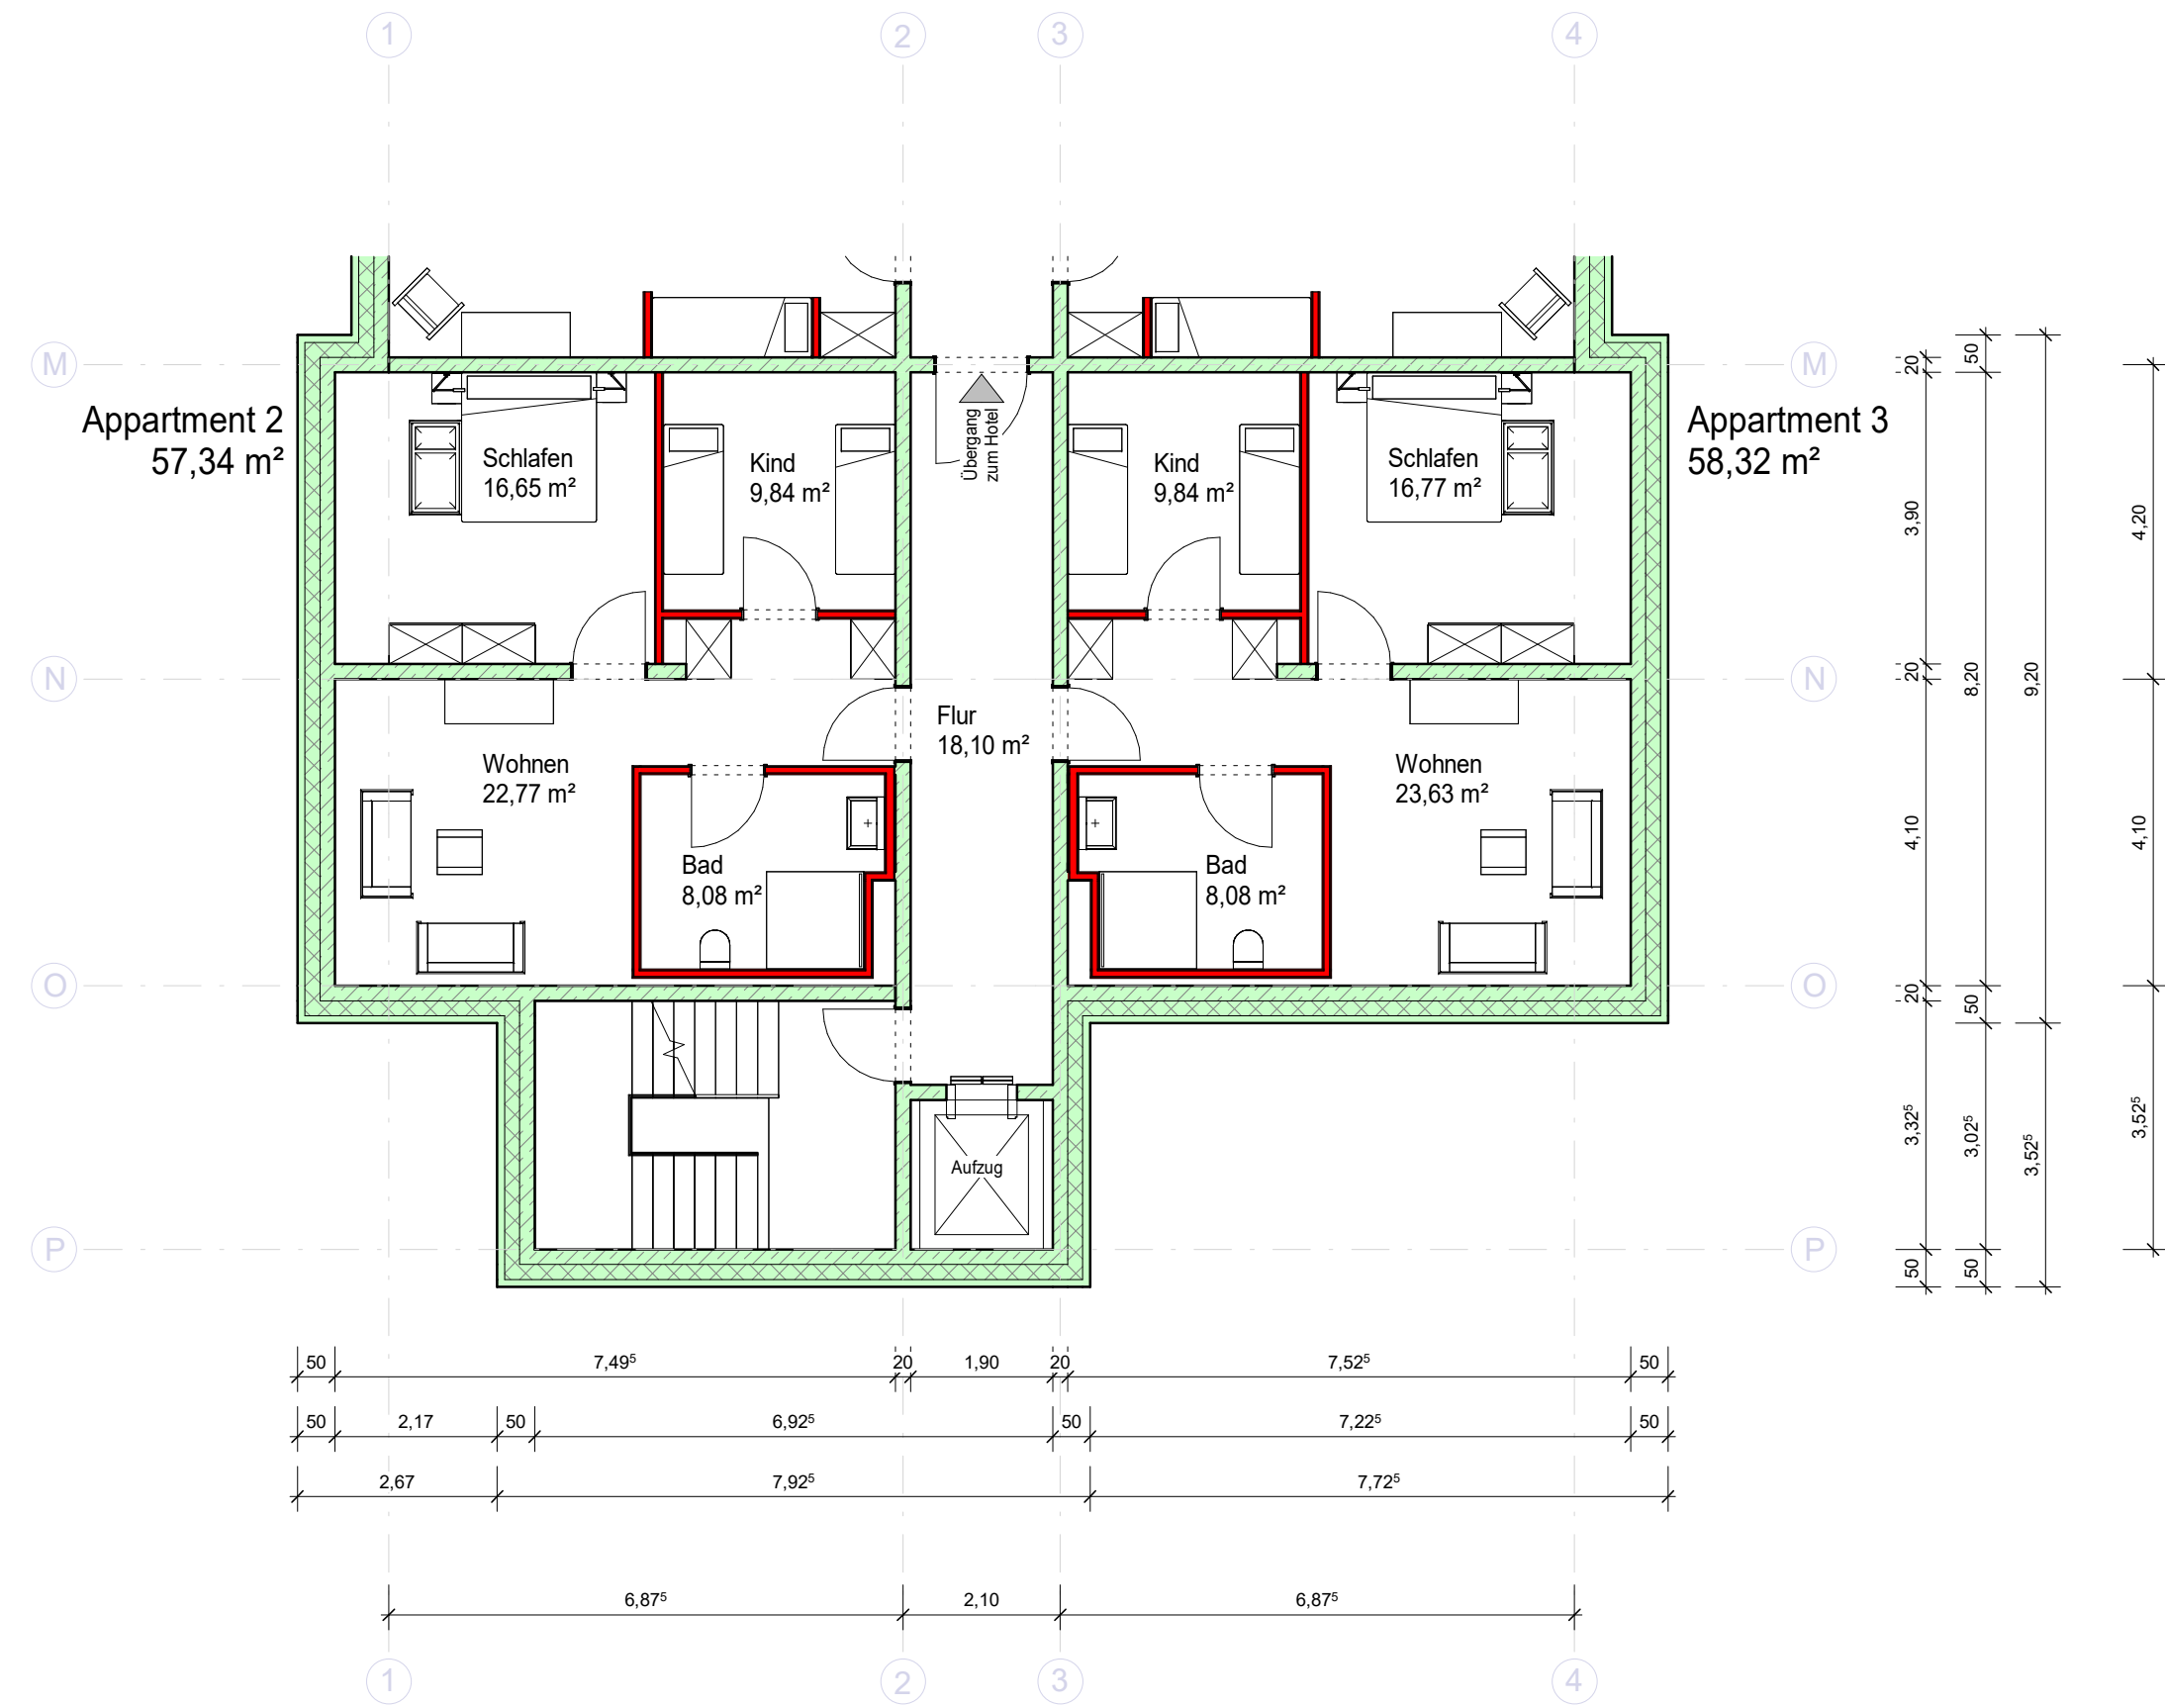

Grundriss 1.OG - Europa Park Kinderdorf
M 1 : 100

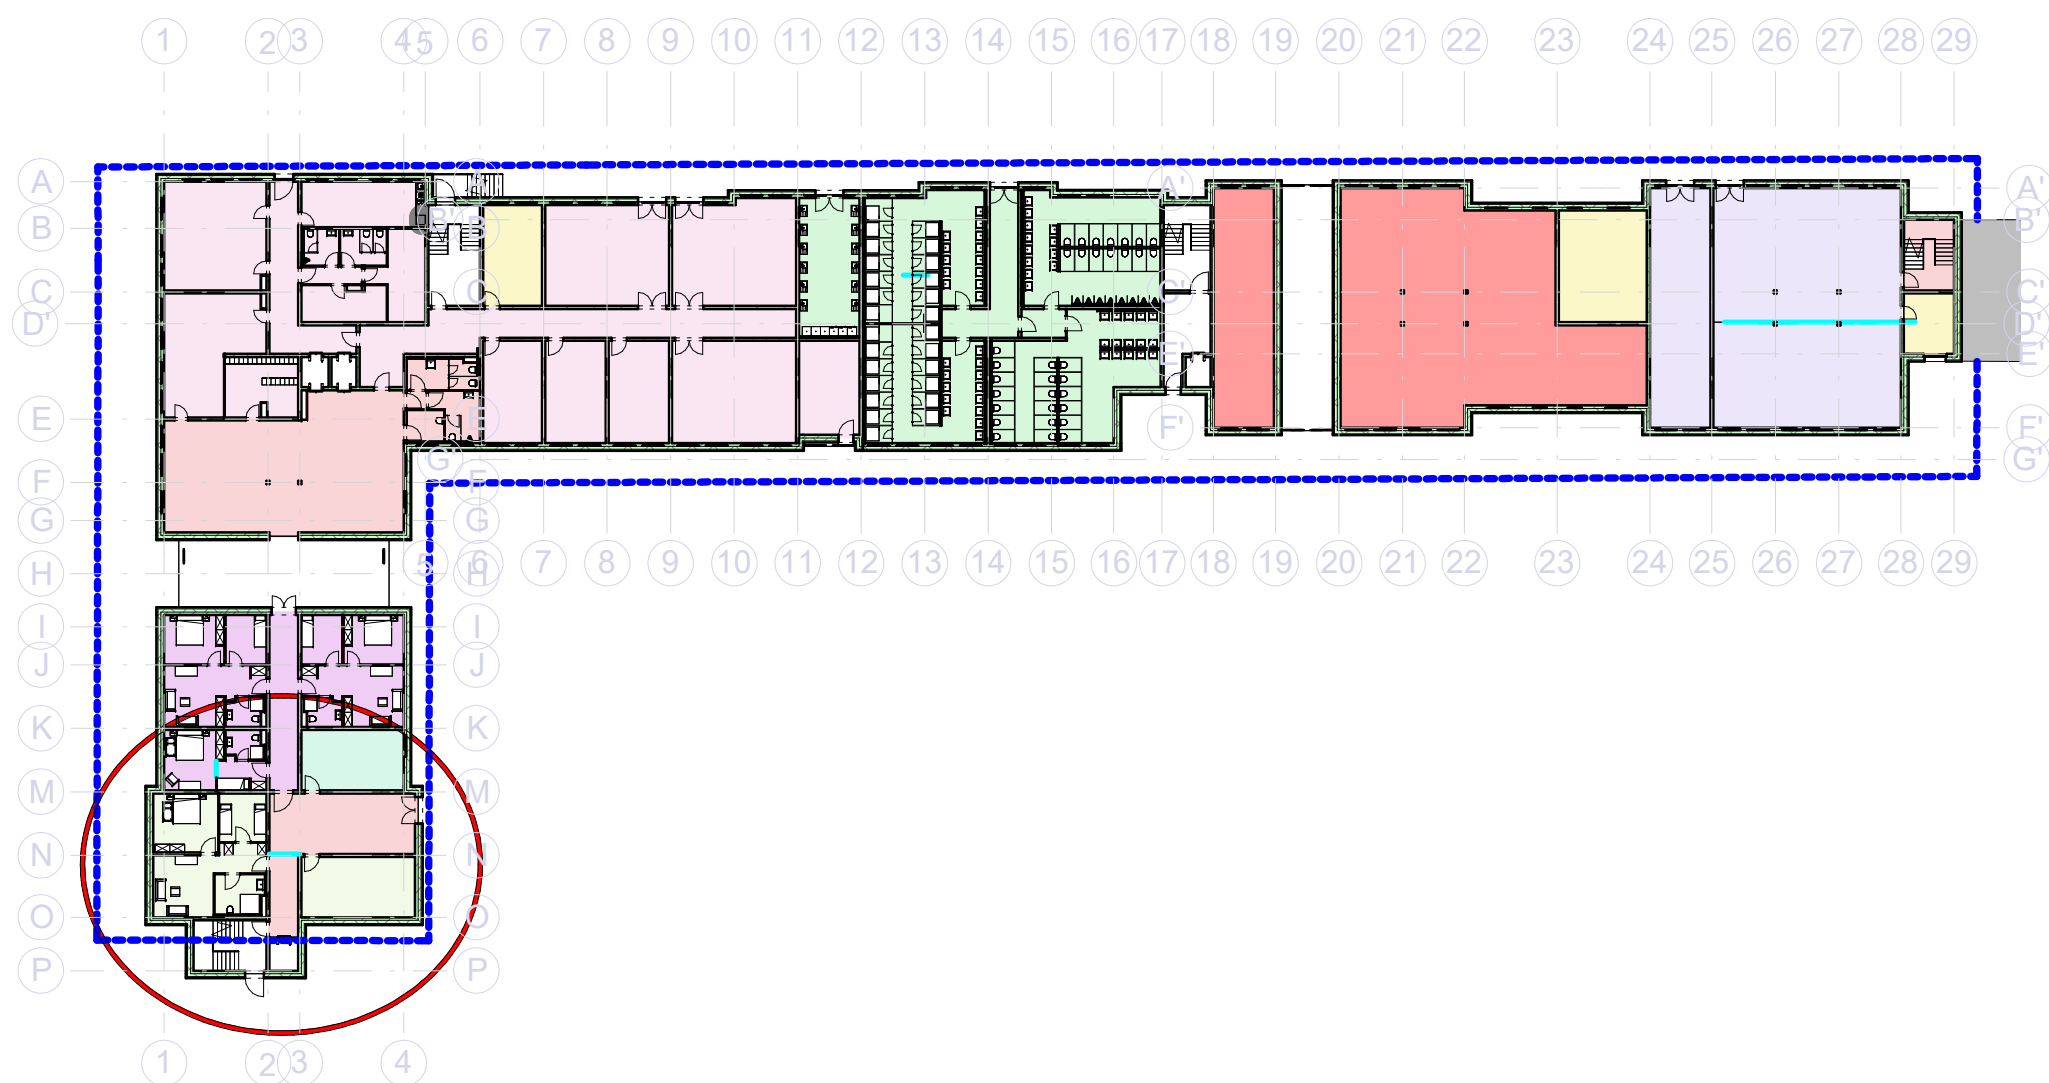

Grundriss EG - Übersicht
M 1 : 500

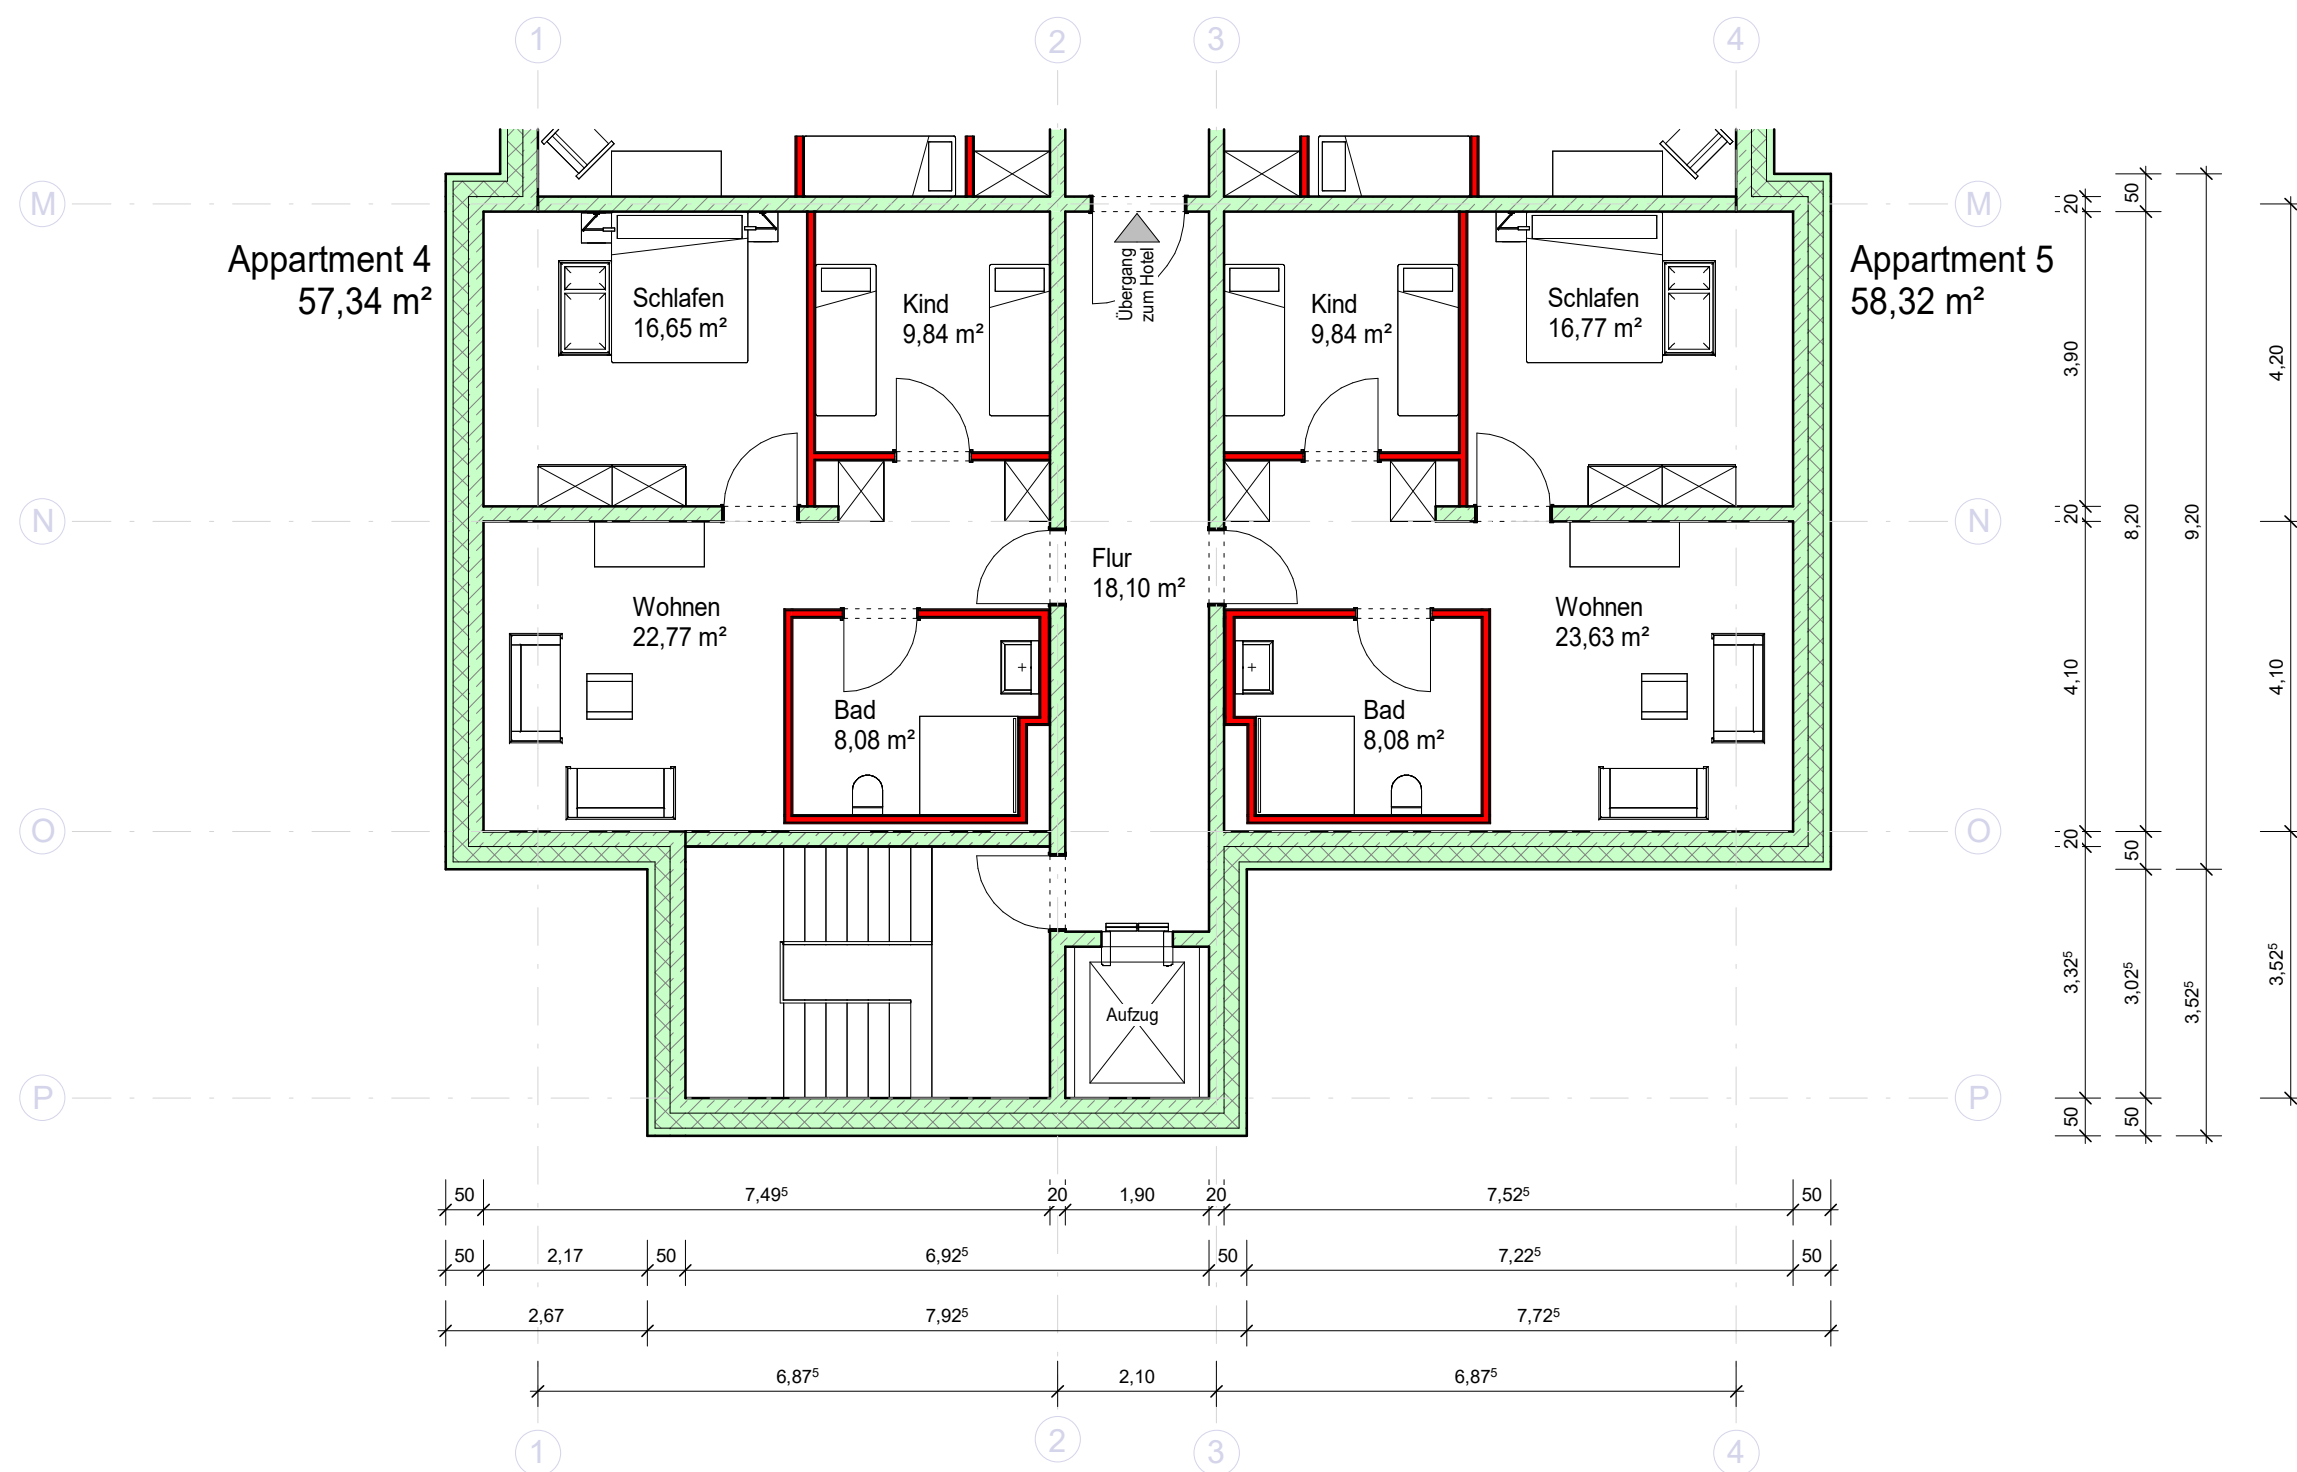

Grundriss 2.OG - Europa Park Kinderdorf
M 1 : 100

Index	Änderung	Name	Datum

+ 0.00 = 163.00 NN 053.24- A-BA03-XX1-EPv00

✓

MACK

Solutions

Europa-Park GmbH & Co Mack KG

D-77977 Rust / Europa-Park-Straße 2 / Tel 07822-77-17000 / bau@europapark.de

EUROPA

PARK

Entwurfsplanung		Projekt-Nr:	053.24
Europa-Park Freizeit- und Familienpark Mack KG		Plan-Nr:	A-BA03-XX1-EPv00
Europa-Park-Str. 2		Index:	
77977 Rust		Dateiname:	
Europa Park Kinderdorf		Gezeichnet:	dm
Grundriss EG		Format:	DIN A1
Grundriss 1.OG		Datum:	15.08.2024
Grundriss 2.OG		Maßstab:	Wie angegeben